


ARTERIAL STREETS

(MINIMUM DESIGN STANDARD)

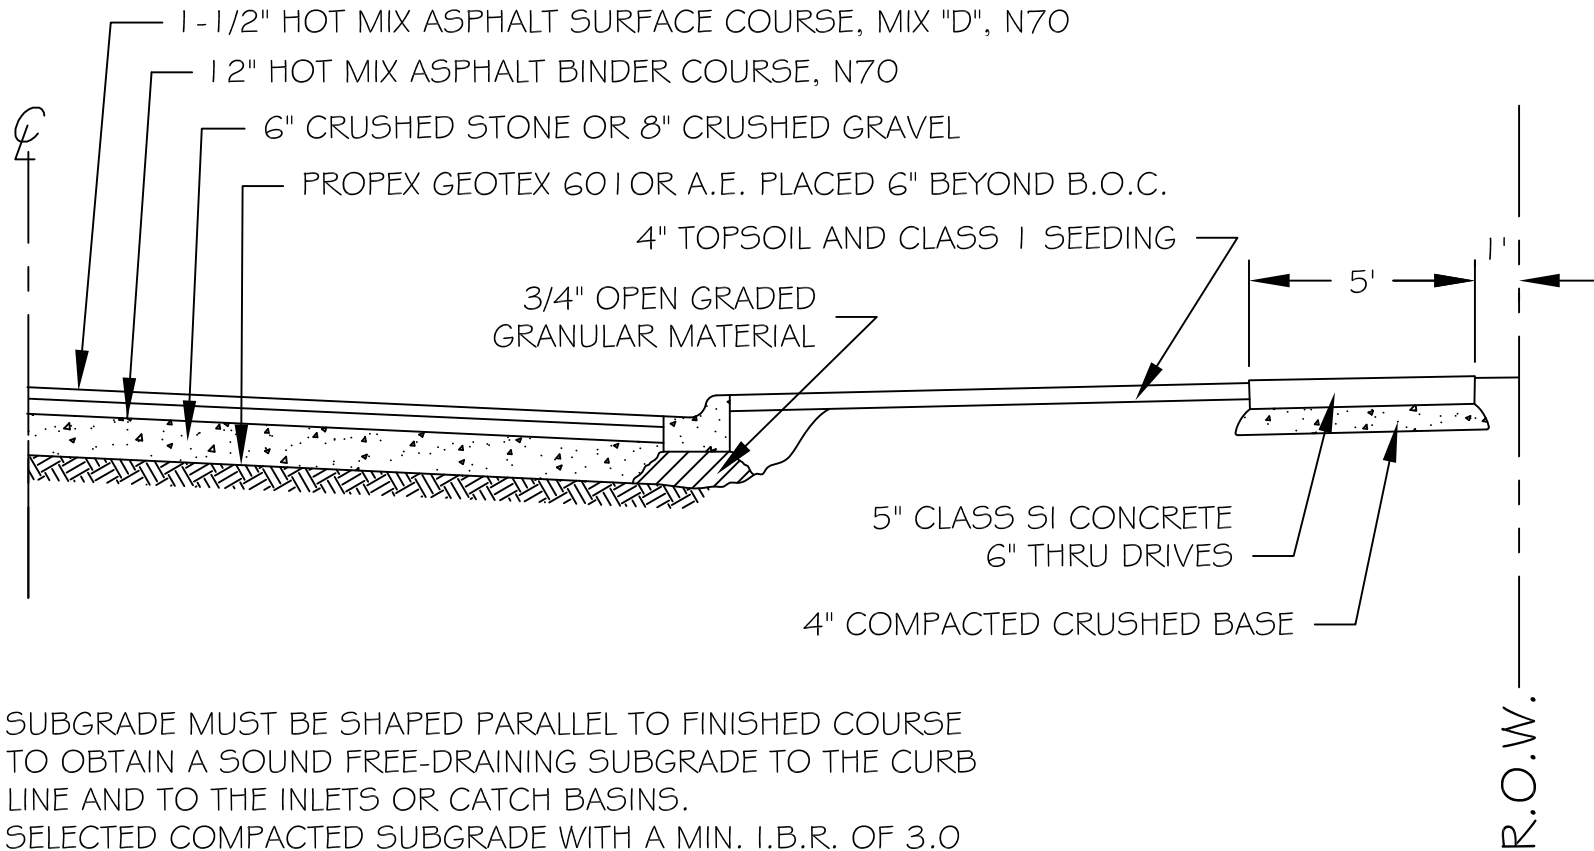

NOTES:

- 1) SUBGRADE MUST BE SHAPED PARALLEL TO FINISHED COURSE TO OBTAIN A SOUND FREE-DRAINING SUBGRADE TO THE CURB LINE AND TO THE INLETS OR CATCH BASINS.
- 2) SELECTED COMPACTED SUBGRADE WITH A MIN. I.B.R. OF 3.0
- 3) SEE EXHIBIT FOR CURB DETAILS
- 4) CLEAN COMPACTED CLAY FILL TO BE PLACED BEHIND BACK OF CURB PRIOR TO THE BINDER COURSE.
- 5) SURFACE AND BINDER SHALL MEET THE LATEST EDITION OF IDOT'S STANDARD FOR ROAD AND BRIDGE CONSTRUCTION



REVISIONS	
DATE:	BY:
04/2018	DGoewey

ARTERIAL STREETS			
SCALE:	CHECKED:	DRAWING NUMBER:	
NOT TO SCALE	DF	EXHIBIT II-B-4	
DATE:	DRAWN:		
1/04	NM/SAZ		