


PLAN VIEW

NOTES:

1. IN CITY OF AURORA ESTABLISHED HISTORIC DISTRICTS, DRIVEWAY DIMENSIONS SHALL BE ADJUSTED TO CONFORM TO THE APPROVED STANDARDS.
2. CONTRACTION JOINT DEPTH SHALL BE 1-1/4" MIN.
3. CONTRACTION JOINTS SHALL DIVIDE THE APRON INTO SLABS APPROXIMATELY SQUARE WITH NO SIDE LONGER THAN 8'.

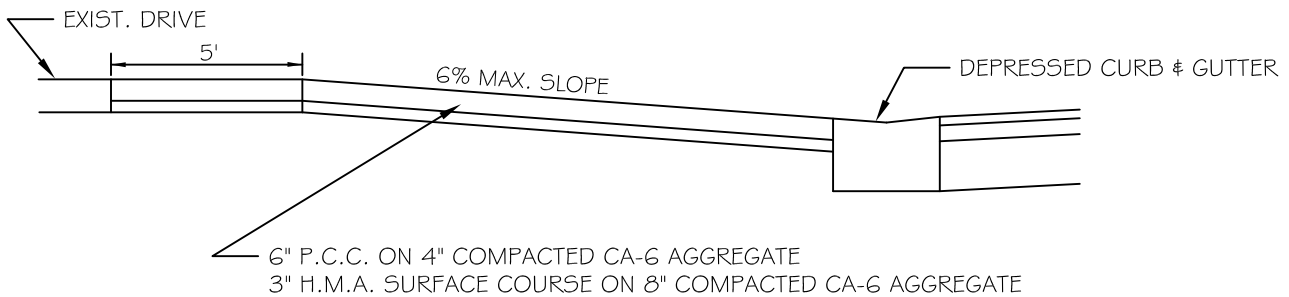

PROFILE VIEW



REVISIONS

DATE: 04/2018	BY: DGoewey

RESIDENTIAL DRIVE APPROACH

SCALE: NOT TO SCALE	CHECKED: DF	DRAWING NUMBER
DATE: 1/04	DRAWN: NM	EXHIBIT II-C-7