


STREET SIGN REQUIREMENTS

ALL STREET SIGNS SHALL USE A .09 THICK FLAT ALUMINUM BLANK. HWY C FONT SHALL BE USED FOR THE TEXT WITH 6" LETTERS, UPPER AND LOWER CASE. THE PREFIX (N, S, E, W) AND SUFFIX (ST, AVE, ETC.) ARE 3". COMMON SIGN LENGTHS ARE 24", 30", 36", 42" OR 48". THE HEIGHT IS 9" WITH A 1.5" CORNER RADIUS. SIGN LENGTH IS DETERMINED BY LENGTH OF STREET NAME. THE BLANK IS COVERED WITH 3M DG3 WHITE DIAMOND GRADE #4090. THE LETTERS ARE CUT AND REMOVED WITH 3M ELECTRO CUT GREEN FILM #1177C. THE GREEN FILM IS THEN PLACED OVER THE WHITE TO CREATE WHITE LETTERS WITH A GREEN BACKGROUND.

FLAT ALUMINUM BLANK THICKNESS .090

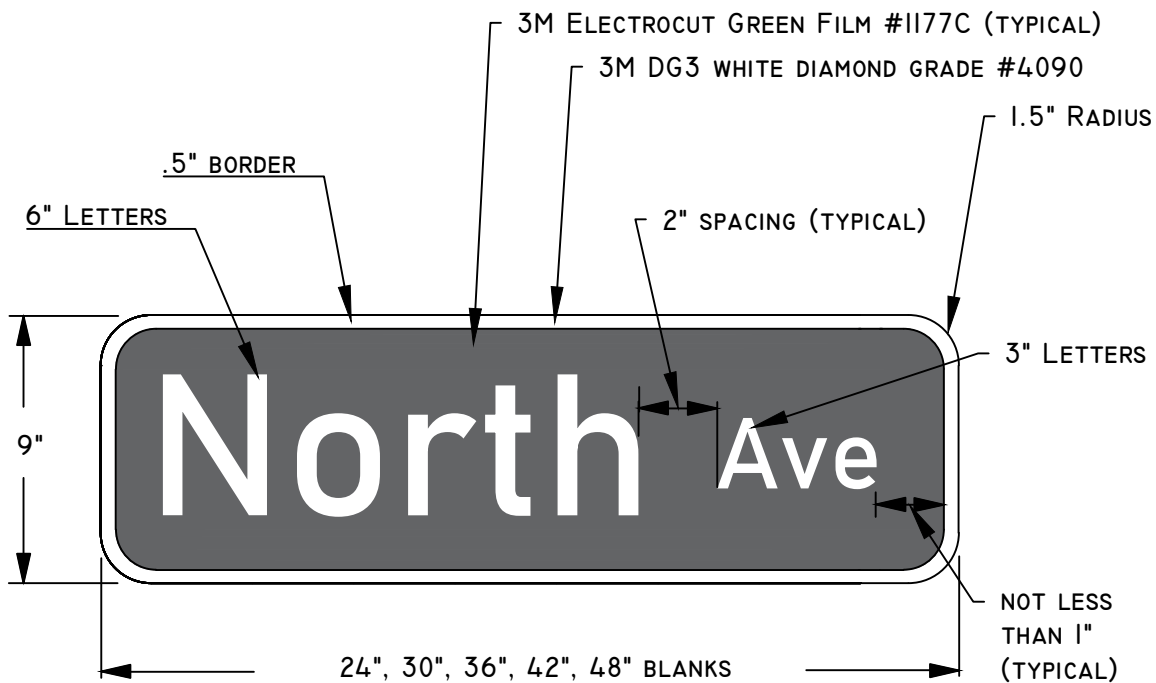

REVISIONS

DATE: 02/2022 BY: CArmin

STREET SIGN REQUIREMENTS

SCALE: NOT TO SCALE

CHECKED: MP

DRAWING NUMBER

DATE:

DRAWN: DGoewey

EXHIBIT II-H-1