



PROPOSED LEGEND


- ① PORTLAND CEMENT CONCRETE PAVEMENT
- ② COMBINATION CONCRETE CURB AND GUTTER
- ③ PORTLAND CEMENT CONCRETE SIDEWALK
- ④ BIKE PATH
- ⑤ RESURFACING

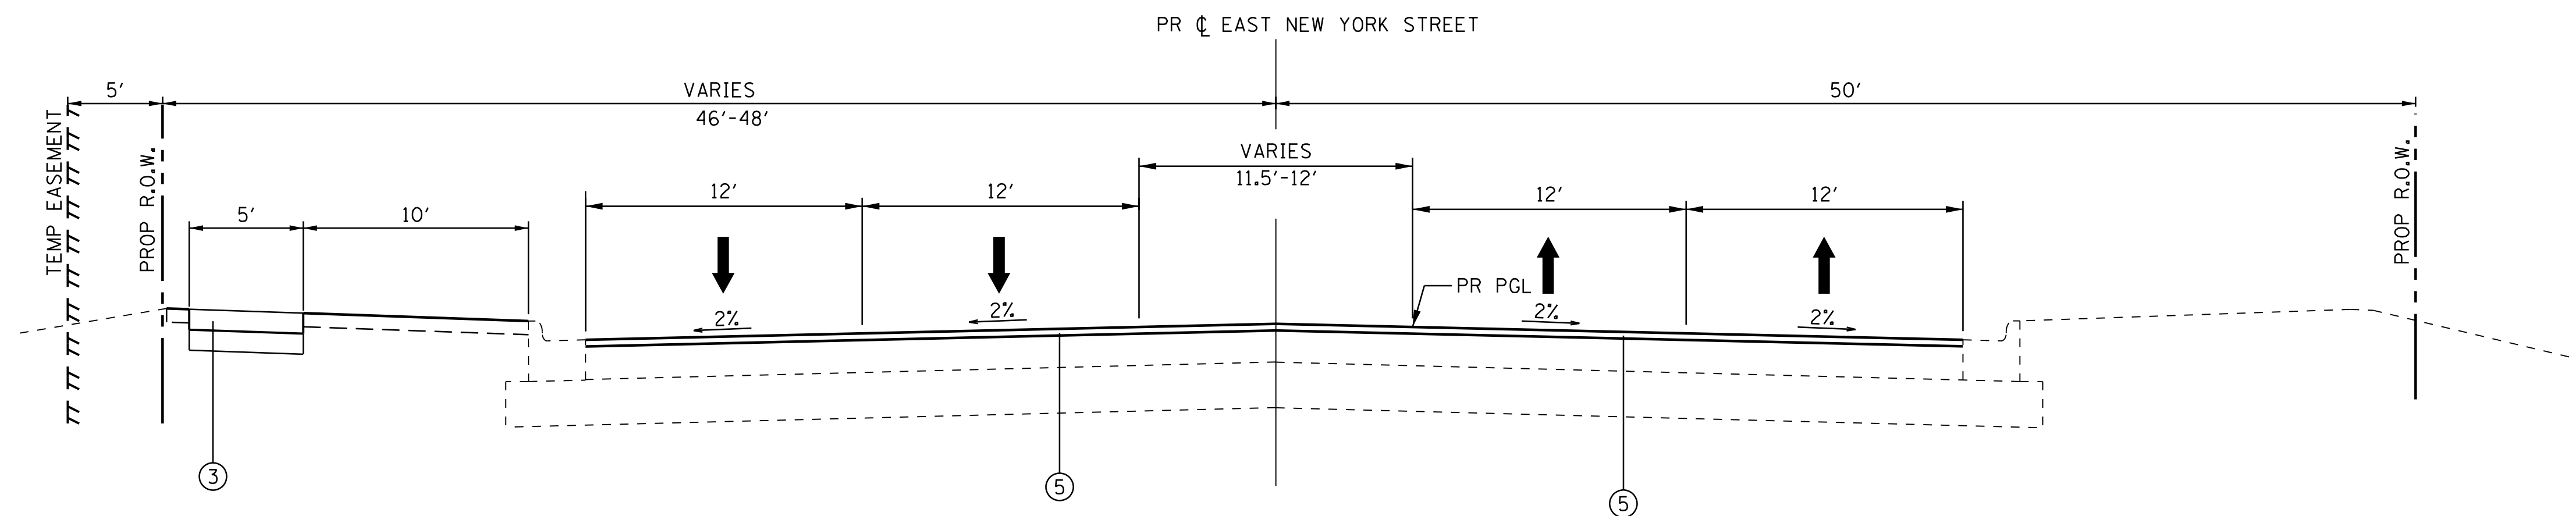

PROPOSED TYPICAL SECTION
STA. 107+89 TO STA. 109+45.40

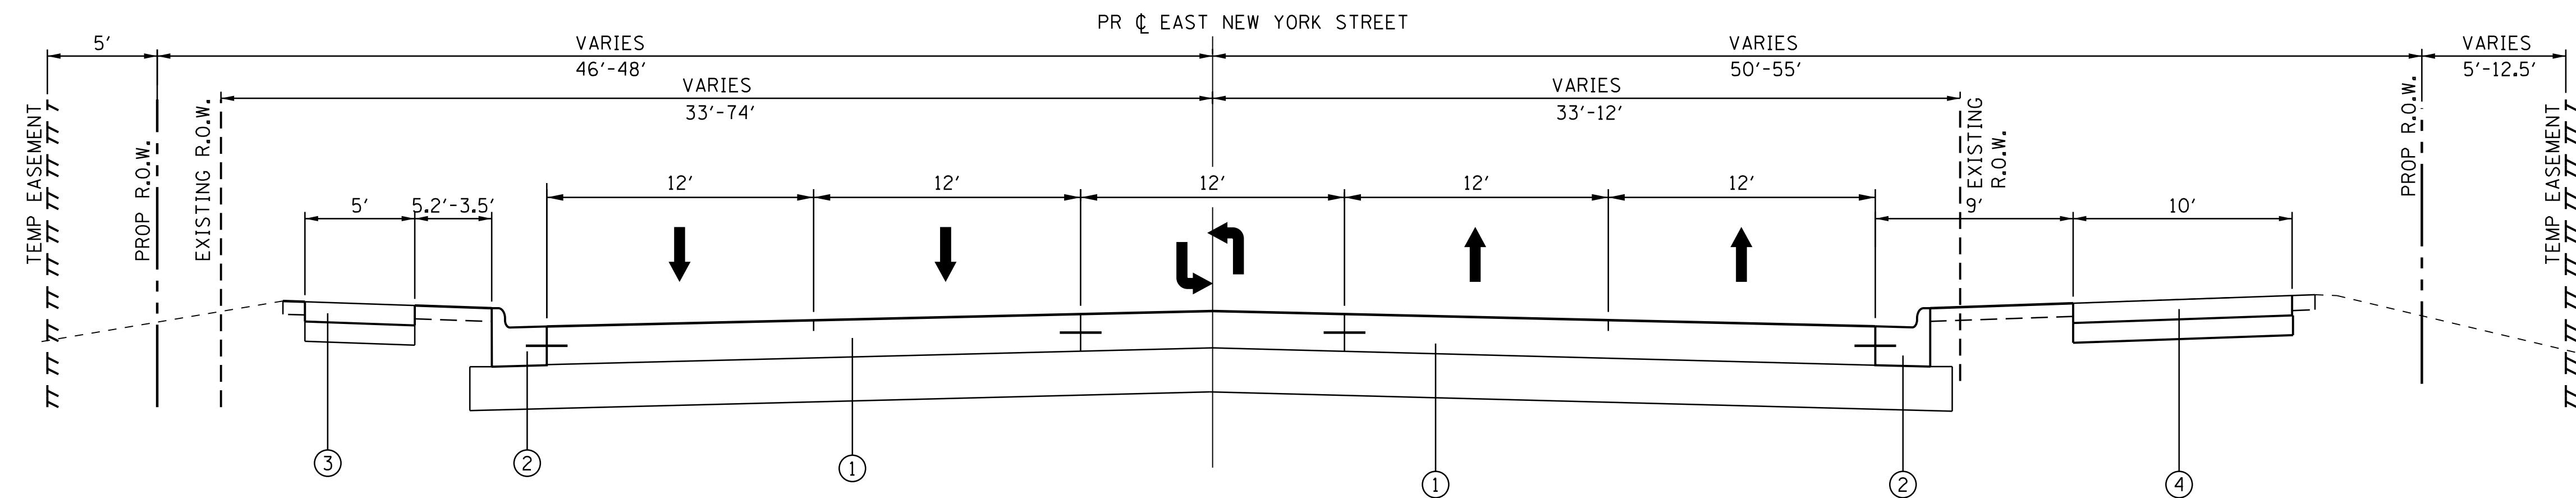

PROPOSED TYPICAL SECTION
STA. 109+45.40 TO STA. 117+58

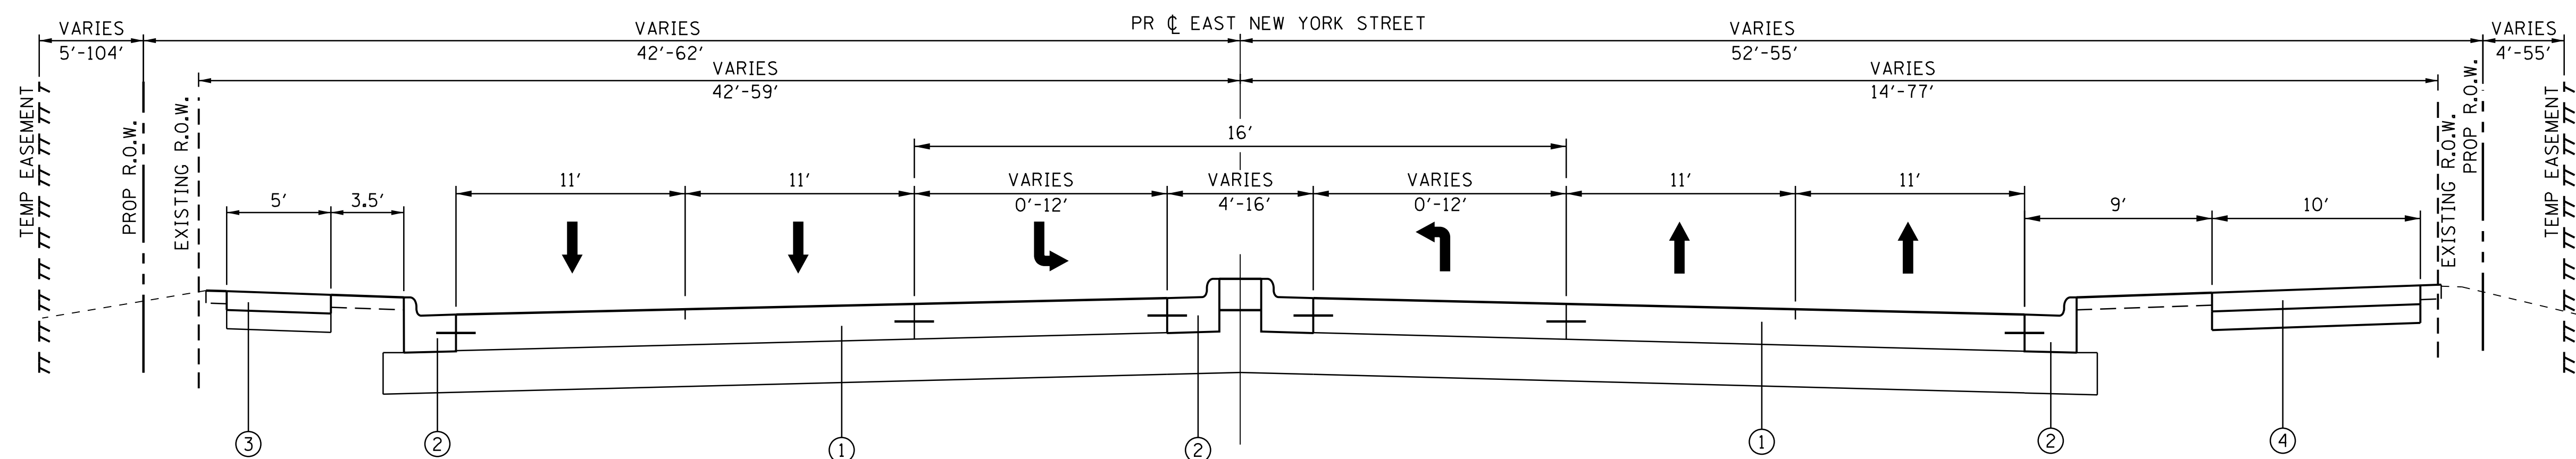

PROPOSED TYPICAL SECTION
STA. 117+58 TO STA. 147+81.51



Building Communities.
Improving Lives.