



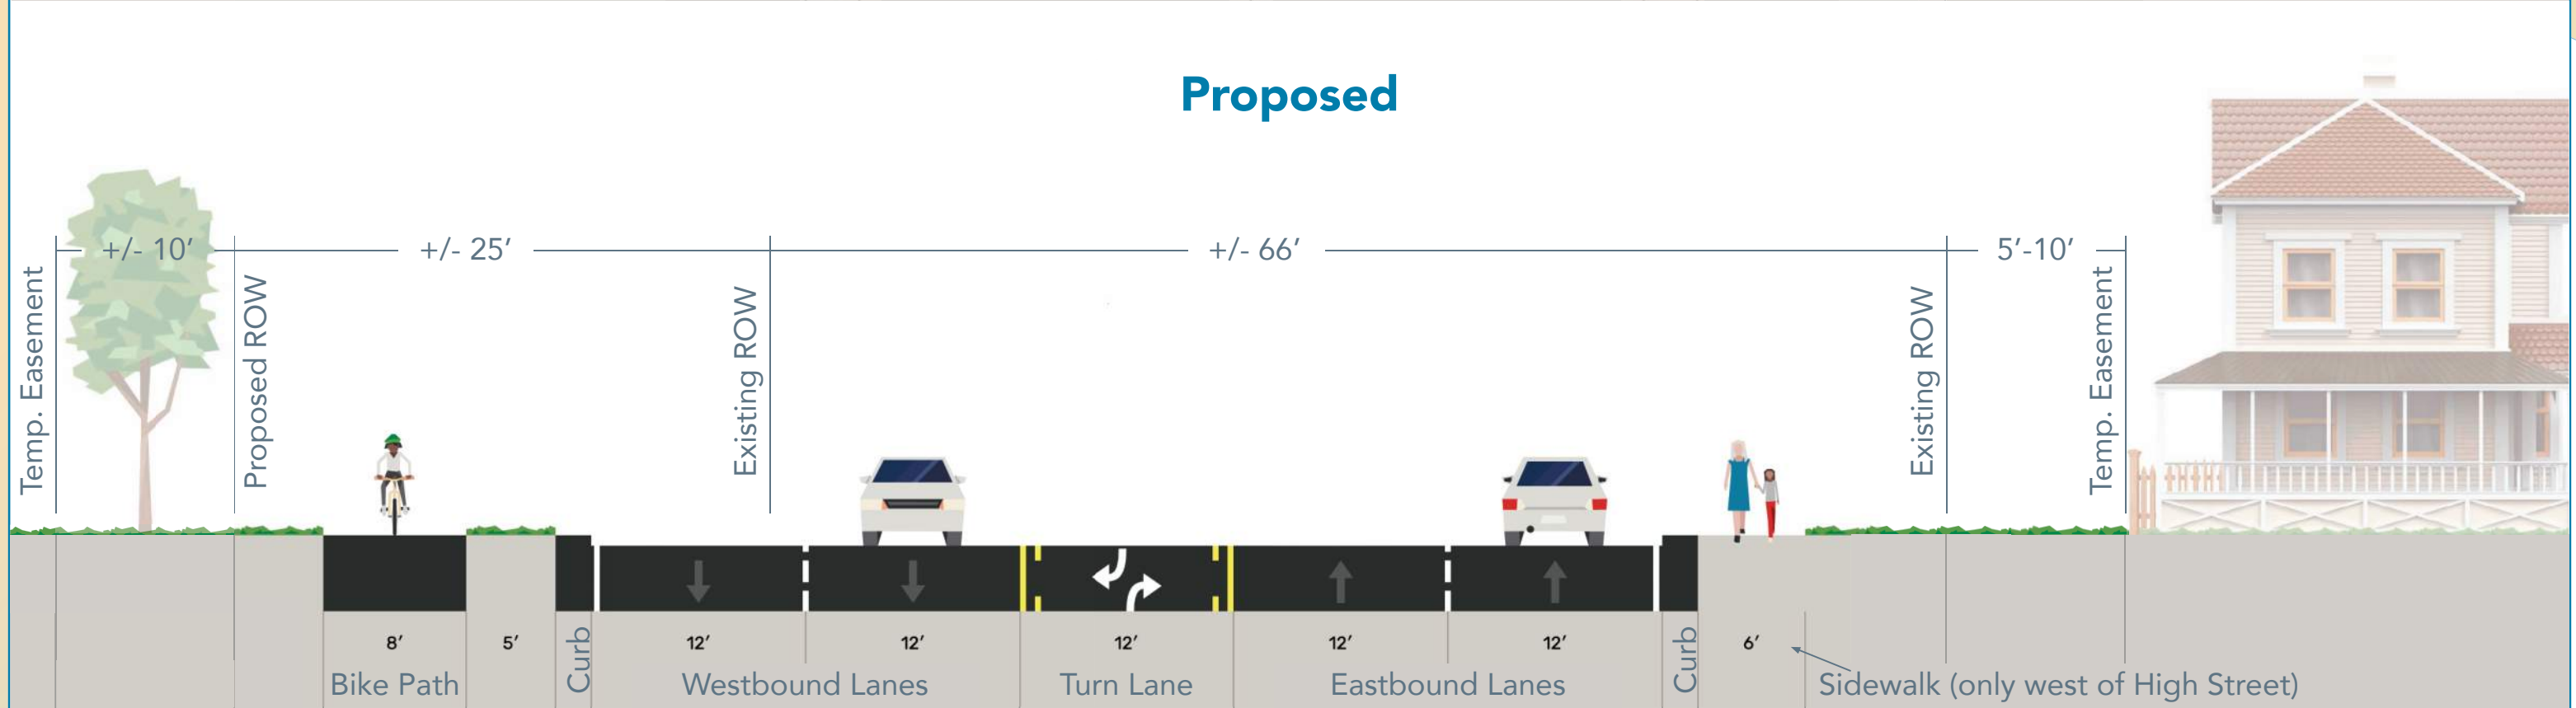

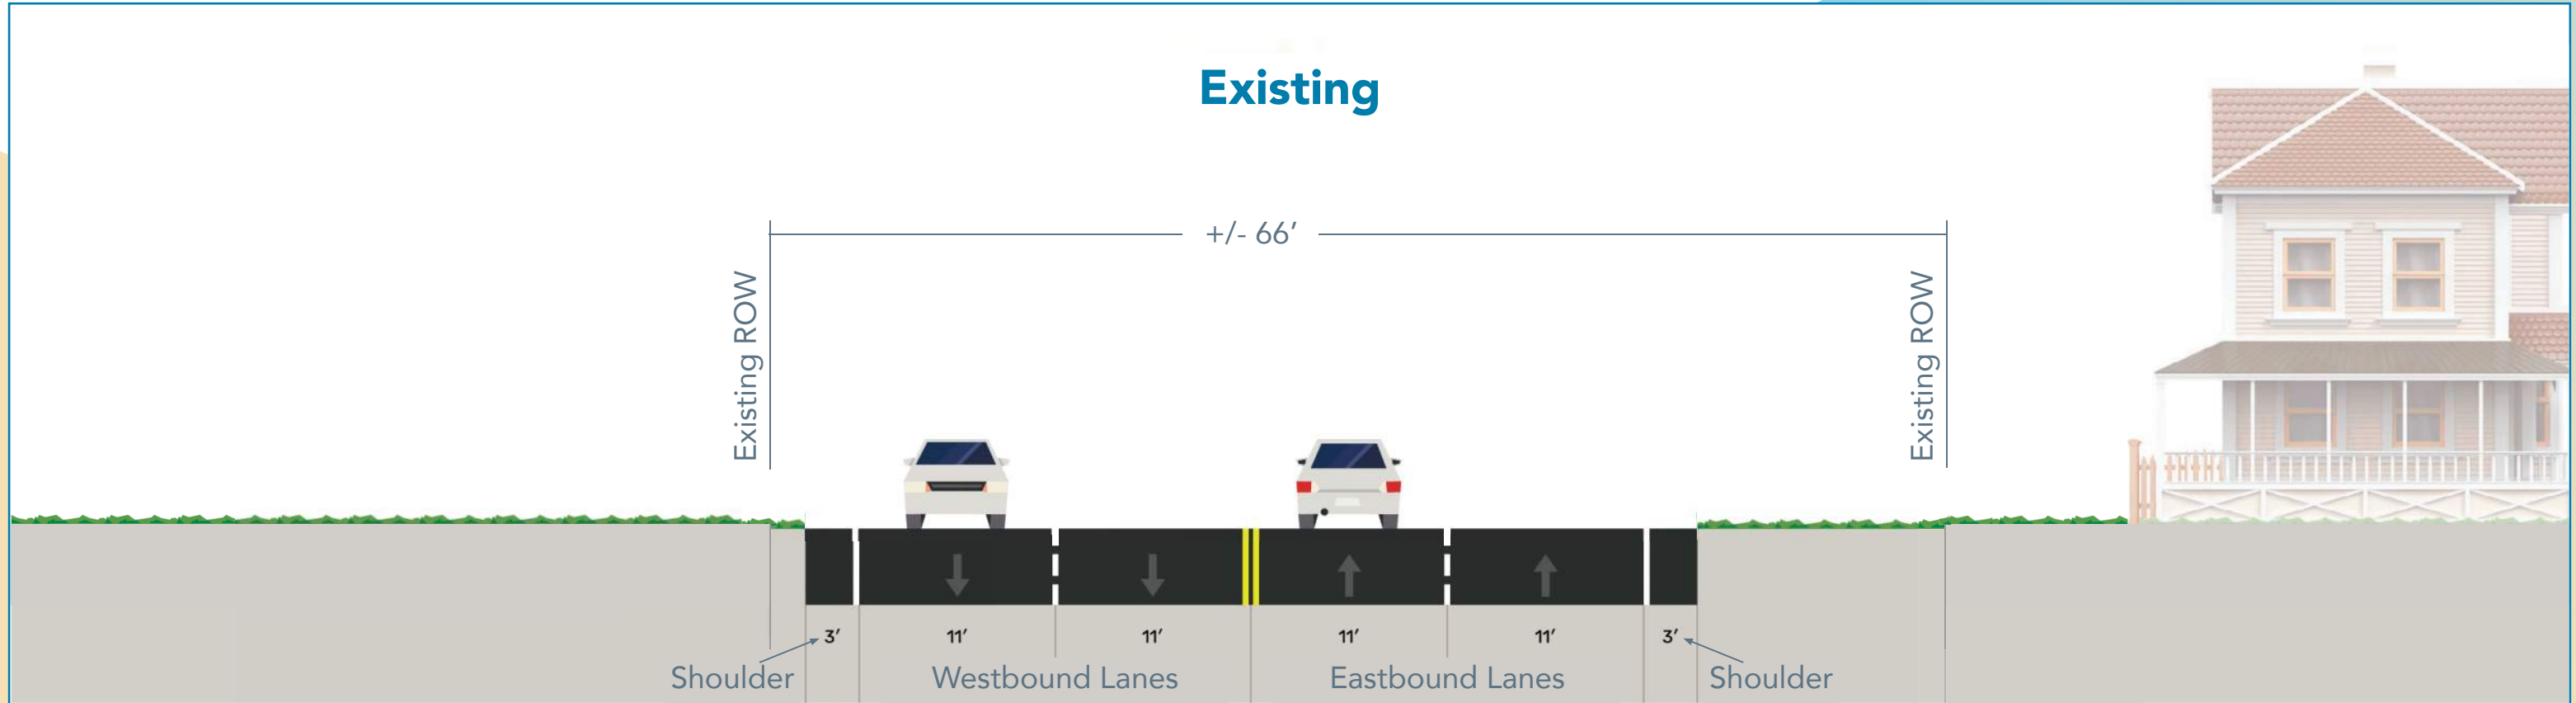




Indian Trail Road Reconstruction



Indian Trail Road Reconstruction



Legend

- | | | |
|--|---|---|
|  = New Pavement |  = Driveway Entrances |  = New Sidewalk |
|  = New Concrete Curb and Gutter |  = New Raised Median |  = New Shared-Use Path |
| |  = Aggregate Shoulders | |

